


THE PURCHASER OF THESE PLANS IS HEREBY LICENSED TO CONSTRUCT ONE HOUSE FROM THESE PLANS. THE PURCHASER OF THESE PLANS SHALL BE RESPONSIBLE FOR OBTAINING ALL NECESSARY PERMITS AND APPROVALS FROM THE LOCAL GOVERNMENT. THESE PLANS MAY BE REPRODUCED, COPIED, REPRODUCED, SOLD OR OTHERWISE USED IN ANY MANNER WITHOUT THE WRITTEN PERMISSION OF THE ARCHITECT. THE ARCHITECT ASSUMES NO LIABILITY FOR ANY HOME CONSTRUCTED FROM THESE PLANS. THE PURCHASER OF THESE PLANS SHALL BE RESPONSIBLE FOR OBTAINING ALL NECESSARY PERMITS AND APPROVALS FROM THE LOCAL GOVERNMENT. THESE PLANS MAY BE REPRODUCED, COPIED, REPRODUCED, SOLD OR OTHERWISE USED IN ANY MANNER WITHOUT THE WRITTEN PERMISSION OF THE ARCHITECT. THE ARCHITECT ASSUMES NO LIABILITY FOR ANY HOME CONSTRUCTED FROM THESE PLANS.

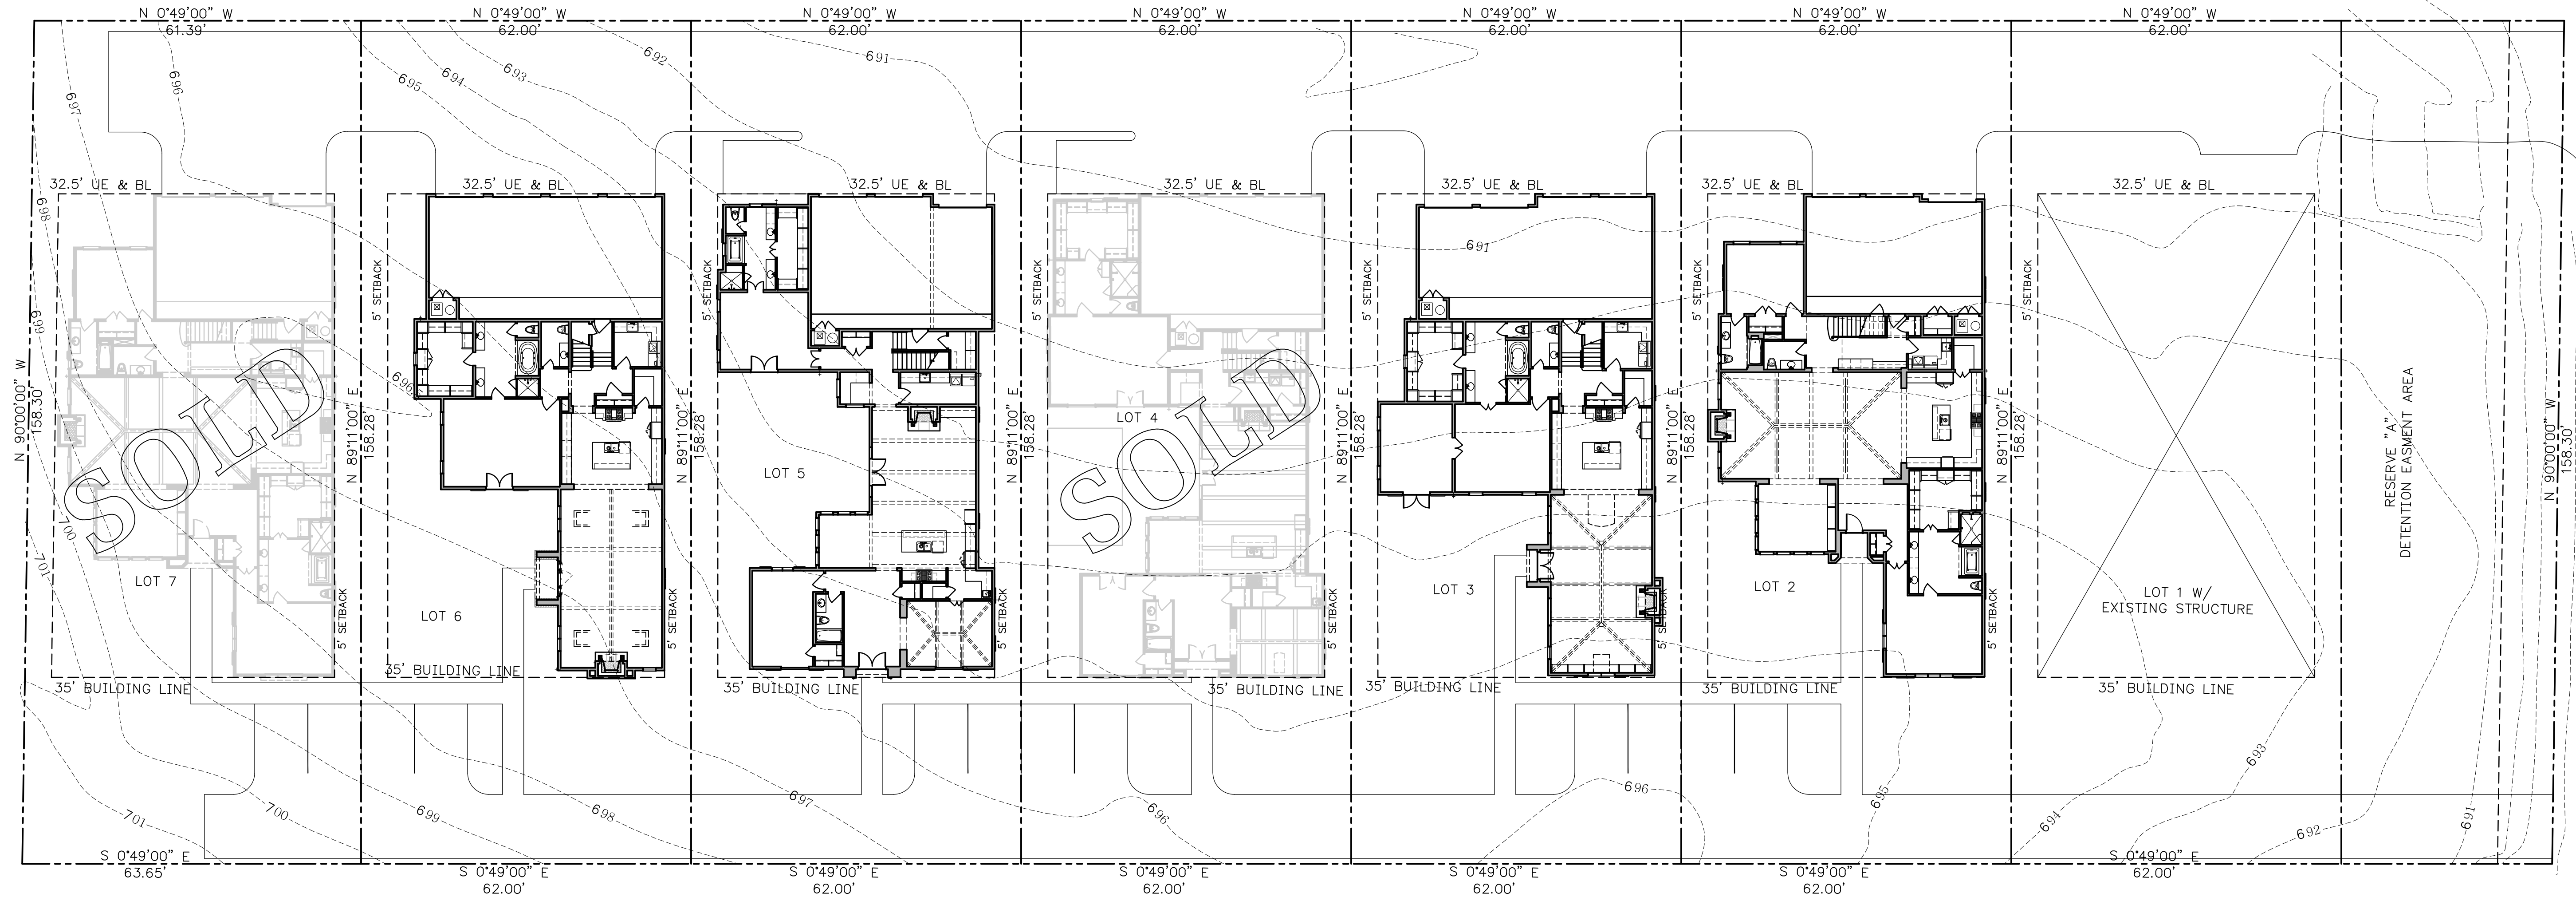

**(A) SITE PLAN**  
SCALE: 1/16"=1'-0"



EAST 31st STREET SOUTH

**HOMES OF ELEGANCE  
THE VILLAGE  
YORKTOWN BUILDERS, LLC.**

HOMES OF ELEGANCE by  
**JACKARNOLD**  
7310 South Yale • Tulsa, Oklahoma 74136 • 1.800.924.3565 • www.jackarnold.com